


**LAYOUT AND MATERIAL NOTES**

- EXISTING CONDITIONS INFORMATION IS REPRODUCED FROM THE SURVEY PREPARED BY GAVANARO CONSULTING OF NORWELL, MA AND DATED 18 JAN 2013.
- THE LOCATIONS OF UNDERGROUND UTILITIES SHOWN ARE BASED ON THE SURVEY REFERENCED ABOVE. THE CONTRACTOR SHALL NOTIFY DIGSAFE AND THE PROPER LOCAL AUTHORITIES OR RESPECTIVE UTILITY COMPANIES TO CONFIRM THE LOCATION OF ALL EXISTING UTILITIES BEFORE COMMENCING WORK. ANY DAMAGE DUE TO FAILURE OF THE CONTRACTOR TO CONTACT THE PROPER AUTHORITIES SHALL BE BORNE BY THE CONTRACTOR.
- CONTRACTOR(S) SHALL THOROUGHLY FAMILIARIZE THEMSELVES WITH ALL CONSTRUCTION DOCUMENTS, SPECIFICATIONS, AND SITE CONDITIONS PRIOR TO BIDDING AND PRIOR TO CONSTRUCTION.
- ANY DISCREPANCIES BETWEEN DRAWINGS, SPECIFICATIONS, AND SITE CONDITIONS SHALL BE REPORTED IMMEDIATELY TO THE OWNER'S REPRESENTATIVE FOR CLARIFICATION AND RESOLUTION PRIOR TO BIDDING OR CONSTRUCTION.
- ALL WORK CONDUCTED WITHIN PUBLIC RIGHT-OF-WAYS SHALL CONFORM TO THE REQUIREMENTS AND SPECIFICATIONS OF THE TOWN OF DEDHAM AND THE MASSACHUSETTS HIGHWAY DEPARTMENT.
- SEE ARCHITECTURAL DRAWINGS FOR EXACT BUILDING DIMENSIONS AND ALL DETAILS CONTIGUOUS TO THE BUILDING, INCLUDING SIDEWALKS, RAMPS, UTILITY ENTRANCE LOCATIONS, WALL PACKS, CONCRETE DOOR PADS, ROOF DRAIN, ETC.
- ACCESSIBLE CURB RAMPS SHALL BE PER THE MASSACHUSETTS ARCHITECTURAL ACCESS BOARD (AAB) AND THE AMERICANS WITH DISABILITIES ACT (ADA) ACCESSIBILITY GUIDELINES, WHICHEVER IS MORE STRINGENT.
- THE FOLLOWING LAYOUT CRITERIA SHALL CONTROL, UNLESS OTHERWISE NOTED ON THE PLAN:  
ALL DIMENSIONS ARE TO OUTSIDE FACE OF BUILDING.  
ALL DIMENSIONS ARE TO FACE OF CURB AT GUTTER LINE.  
ALL DIMENSIONS ARE TO CENTER OF PAVEMENT MARKINGS.  
ALL TIES TO PROPERTY LINES ARE PERPENDICULAR TO THE PROPERTY LINE UNLESS OTHERWISE NOTED.
- FOR LAYOUT AND DIMENSIONING OF BUILDINGS, SEE ARCHITECTURAL DRAWINGS.
- SCREENED IMAGES SHOW EXISTING CONDITIONS. WHERE EXISTING CONDITIONS LIE UNDER OR ARE IMPINDED UPON BY PROPOSED BUILDINGS AND/OR SITE ELEMENTS, THE EXISTING CONDITION WILL BE REMOVED, ABANDONED AND/OR GAPPED OR DEMOLISHED AS REQUIRED.

**PROPOSED LEGEND**

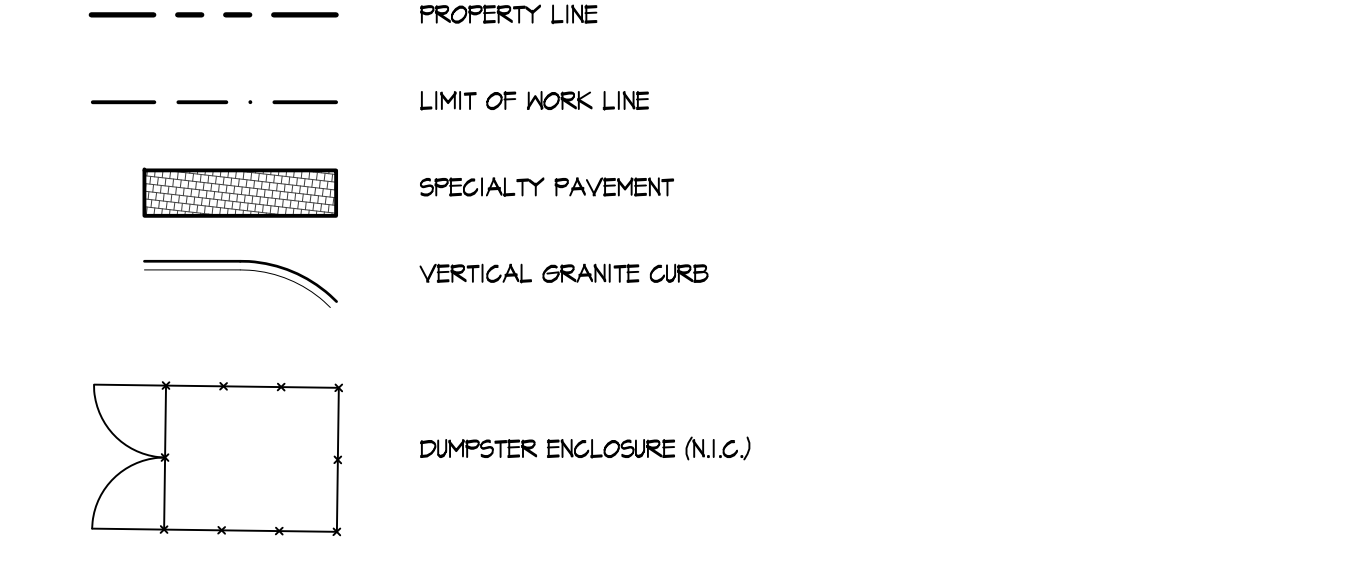

Copyright 2016, ARC / Architectural Resources Cambridge, Inc.

**ARC** Architectural Resources  
Cambridge

Five Cambridge Center  
Cambridge, MA 02142  
tel 617.547.2200  
fax 617.547.7222  
www.arcusa.com



Stantec Planning and  
Landscape Architecture P.C.  
141 Portland St.  
Boston, MA 02114  
617.523.8103  
www.stantec.com

ATHLETIC & CONVOCATION CENTER


**URSULINE ACADEMY**

Dedham, MA

|     |          |      |
|-----|----------|------|
| NO. | REVISION | DATE |
|     |          |      |
|     |          |      |
|     |          |      |

Layout and Materials Plan

**L-1.00**

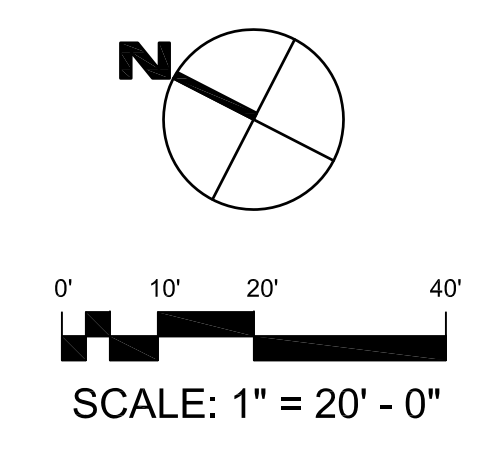

SCALE: 1" = 20' - 0"  
JOB NO: 210801011  
DATE: 02/12/2014  
DRAWN BY: C1  
FILE NAME: 0101\_L1\_Layout\_and\_materials.dwg